




sectiune 1 - 1

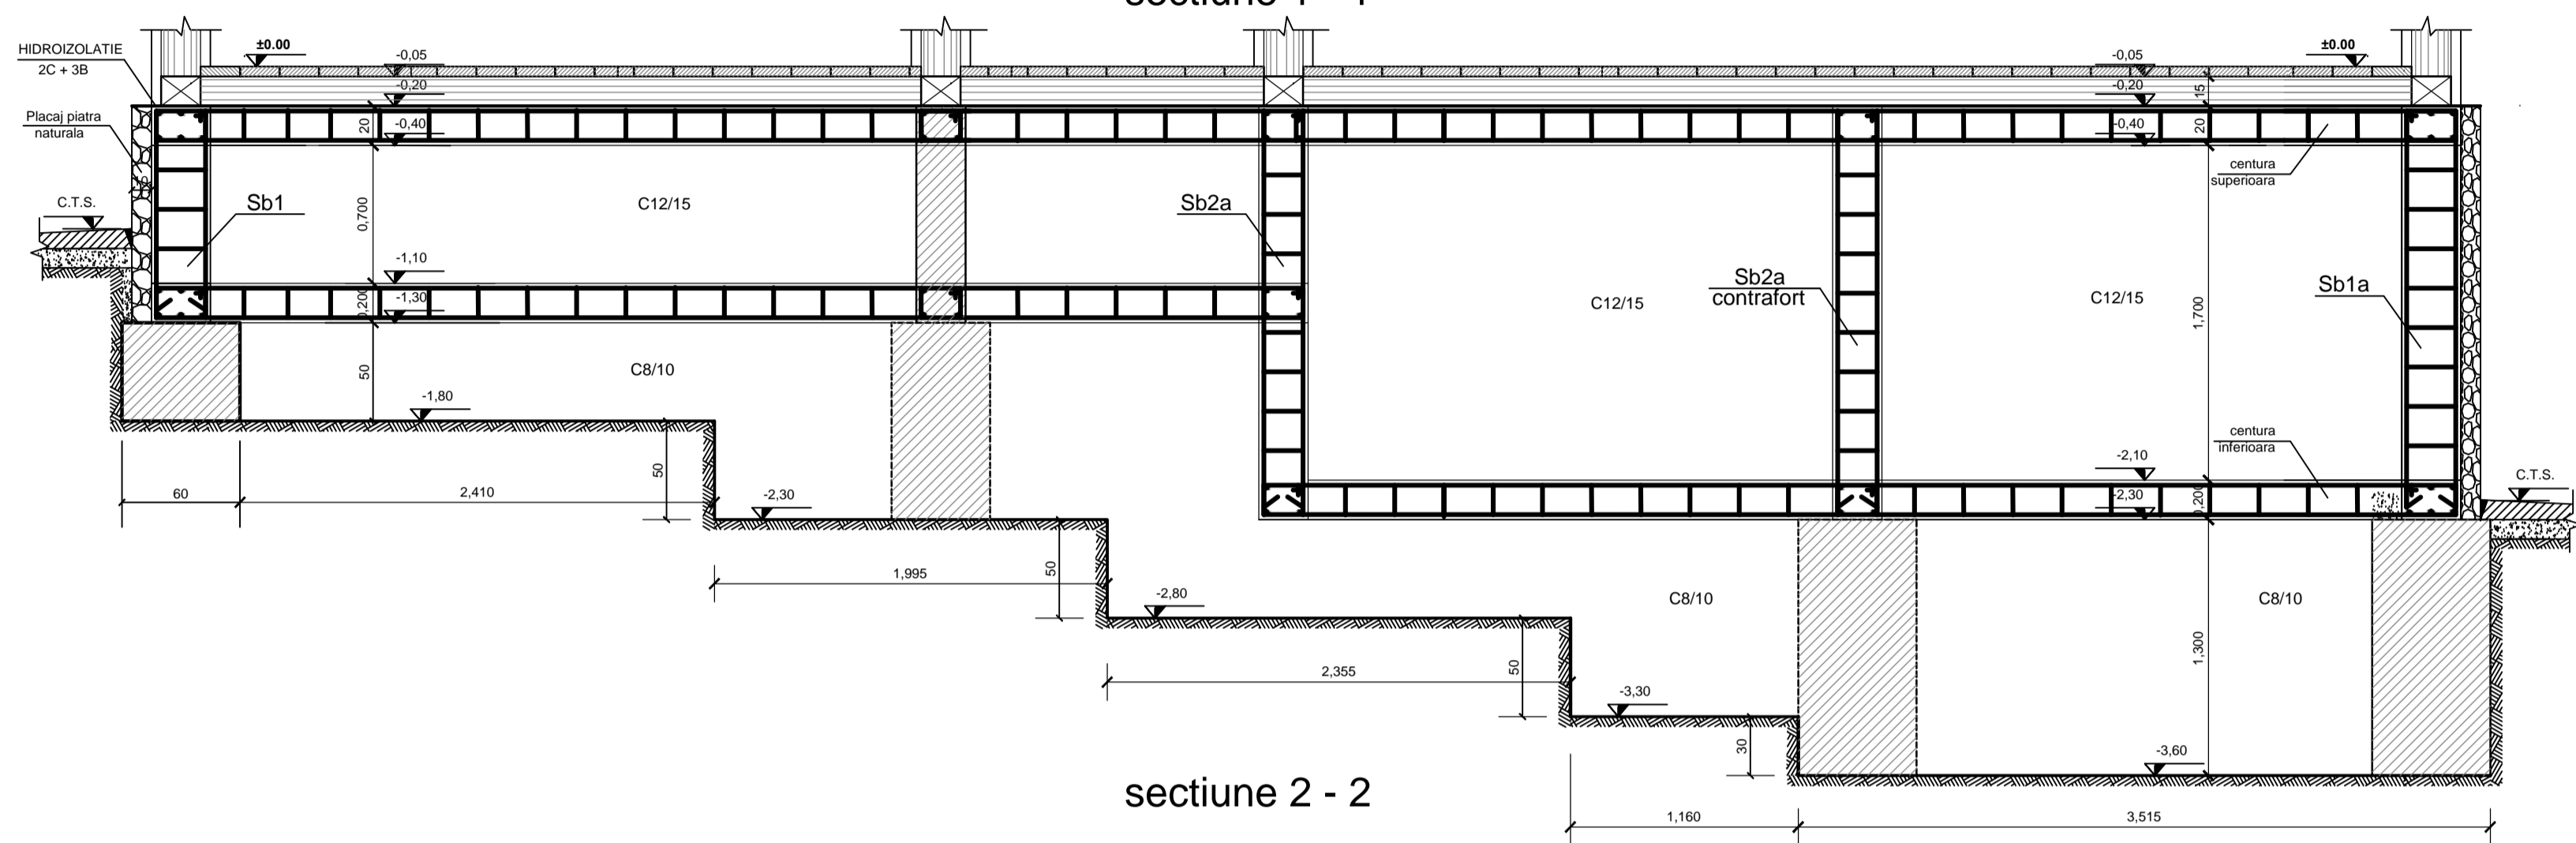

sectiune 2 - 2

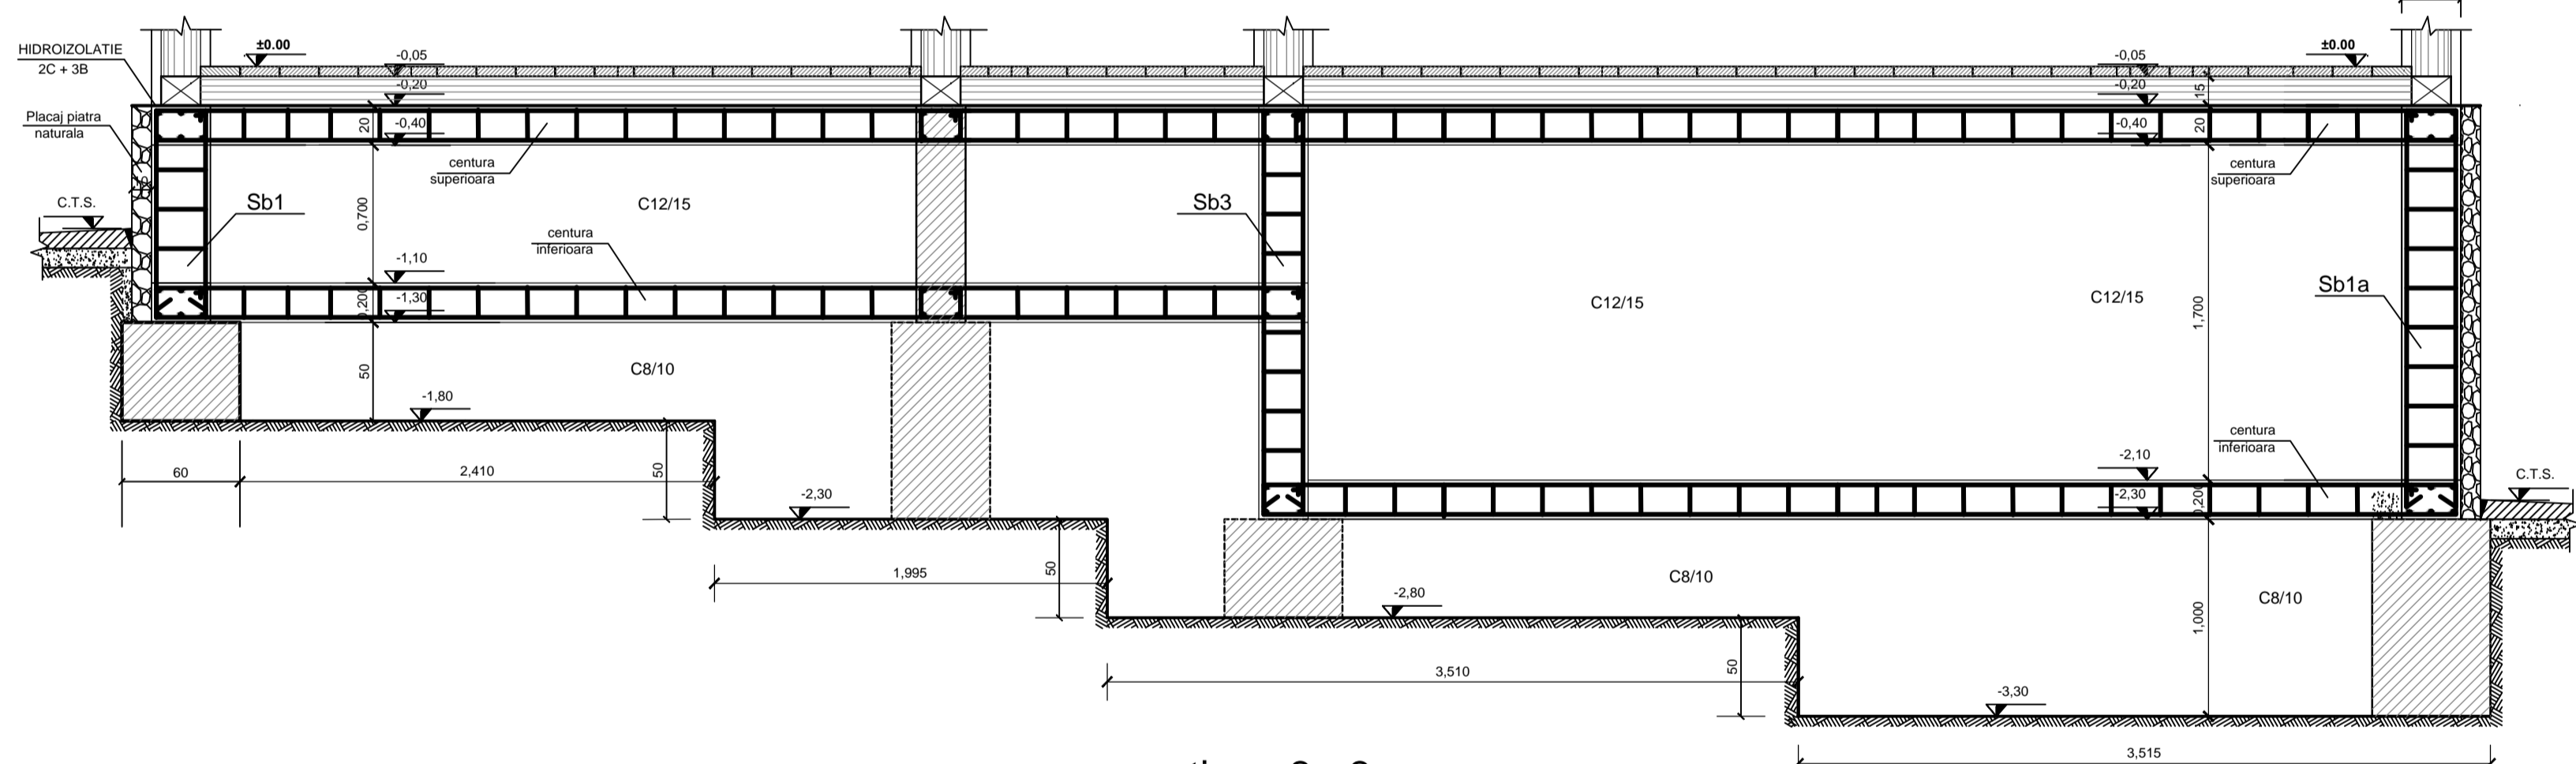

sectiune 3 - 3

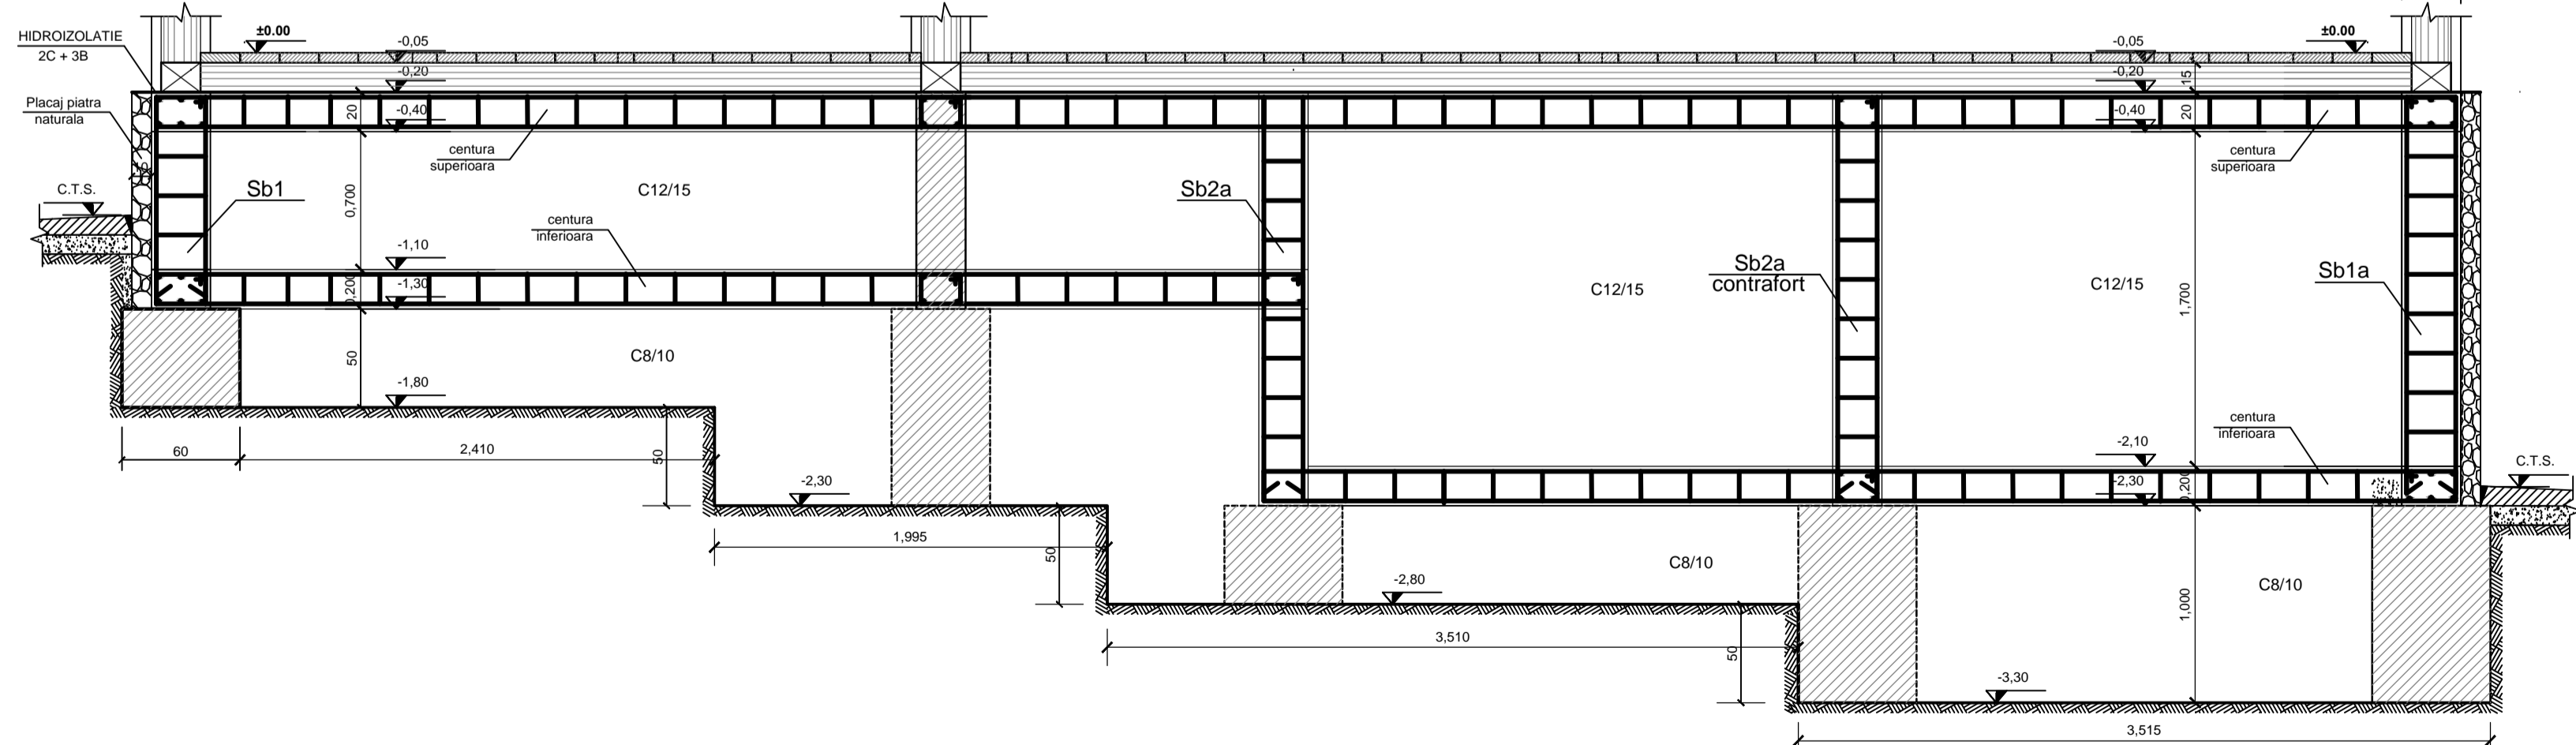

S.C ARHITECTURA GRAFICA DESIGN SRL nr.inreg.reg.com. J33/1070/1984 c.f. R5910783		denumire proiect: RECONSTRUIRE OBIECTIV DE ARHITECTURA POPULARA SCOALA SECURICENI		Pr. nr. 392-2016
Proiectant de specialitate: S.C "STRUCTURA" SRL SUCEAVA nr.inreg.reg.com. J33/291/1993 c.f. R3407522		beneficiar: MUZEUL BUCOVINEI		Faza: P.T.
Proiectat	ing. RUSU C-tin.	Scara	Nr. plansa	
Verificat	ing. RADIANOV V.	1:33	R04	
Sef proiect	arh. GORCEA C.	2016	SECTIUNI TRANSVERSALE INFRASTRUCTURA	