


FISA TEHNICA MONTAJ - F3 PERETE FATADA LATERAL PONSONAT, MASURAT IN INTERIOR

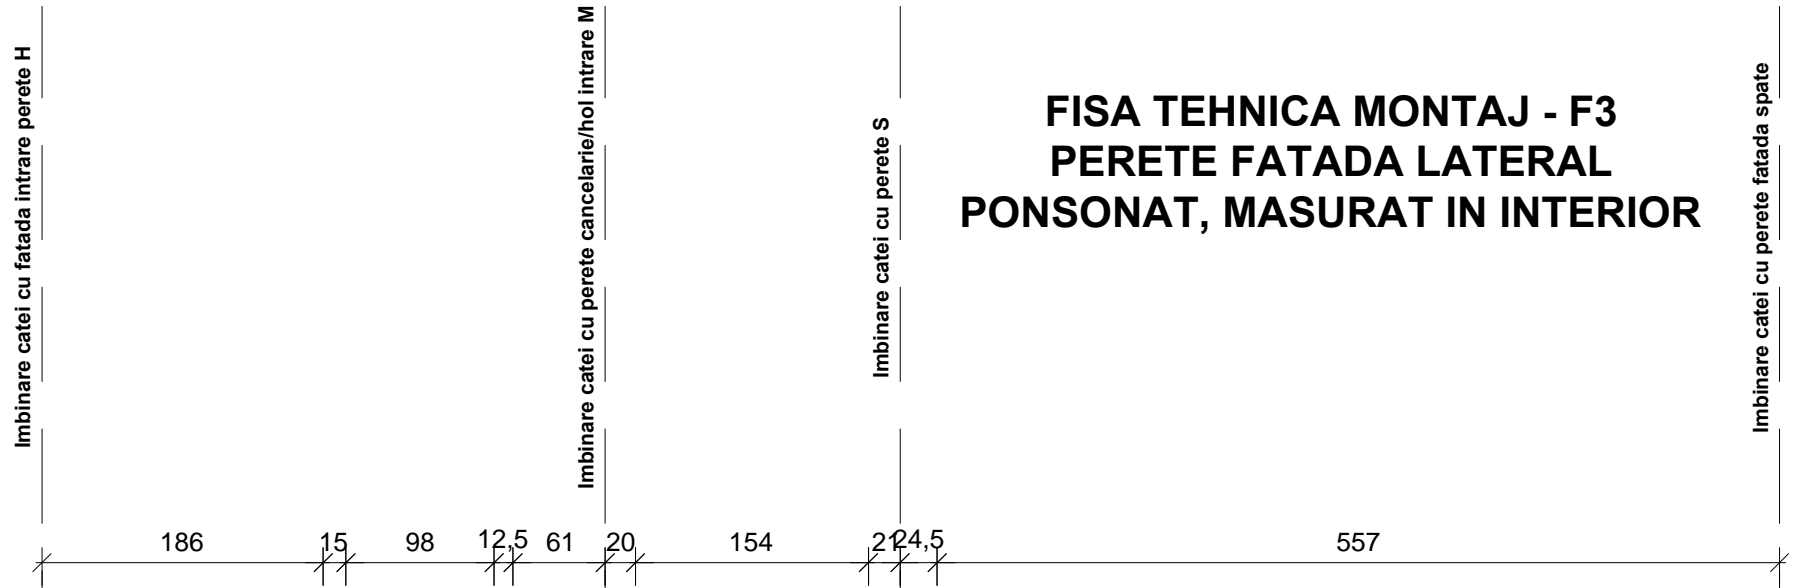

N ₁₀	N ₀	N ₁₇	N ₁₈	N ₂₈	N ₂₉	N ₃₂	N ₃₀	O ₁₀
N ₉		N ₁₆		N ₂₇		N ₃₁		O ₉
N ₈		N ₁₅		N ₂₆		U-A ₉		O ₈
N ₇		G-A ₁₉		N ₂₅				O ₇
N ₆				N ₂₄				O ₆
N ₅				N ₂₃				O ₅
N ₄				N ₂₂				O ₄
N ₃				N ₂₁				O ₃
N ₂				N ₂₀				O ₂
N ₁				N ₁₉				O ₁

proiectant general: s.c. "ARHITECTURA GRAFICA DESIGN" s.r.l. Suceava nr.inreg. reg.com. J33/1070/1994 c.f. R5910783				beneficiar: MUZEUL BUCOVINEI		Proiect nr. 392/2016
				titlul proiectului: RECONSTITUIRE OBIECTIV DE ARHITECTURA POPULARA SCOALA SECURICENI		Faza: P.T.
	nume	semnatura	scara:	titlul plansei:		Plansa nr.
sef proiect	arh. C-tin Gorcea		1:50	FISA TEHNICA MONTAJ - F3		F03
proiectat	arh. C-tin Gorcea		data			
desenat	ing. R. Senciuc		2016			